




1 NORTH ELEVATION  
A3.0 1/8" = 1'-0"

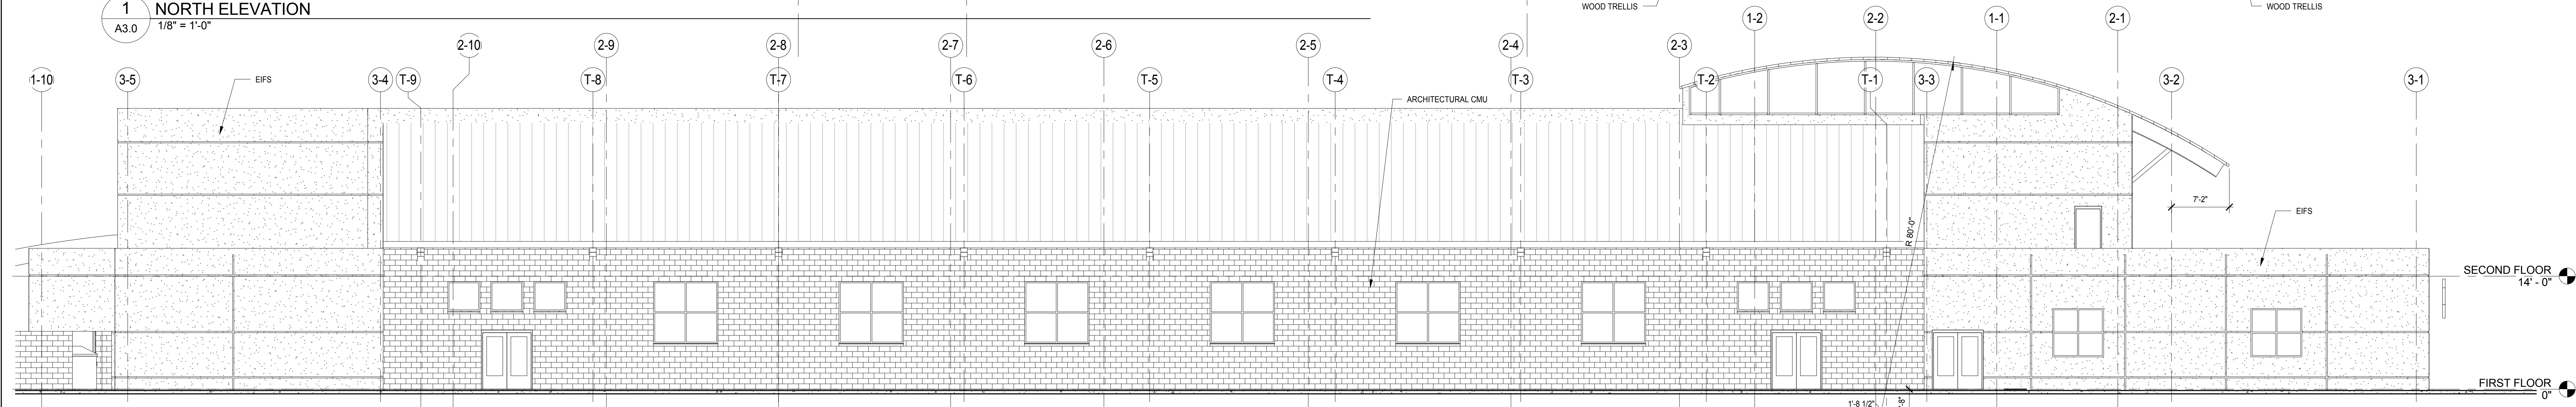

2 SOUTH ELEVATION  
A3.0 1/8" = 1'-0"

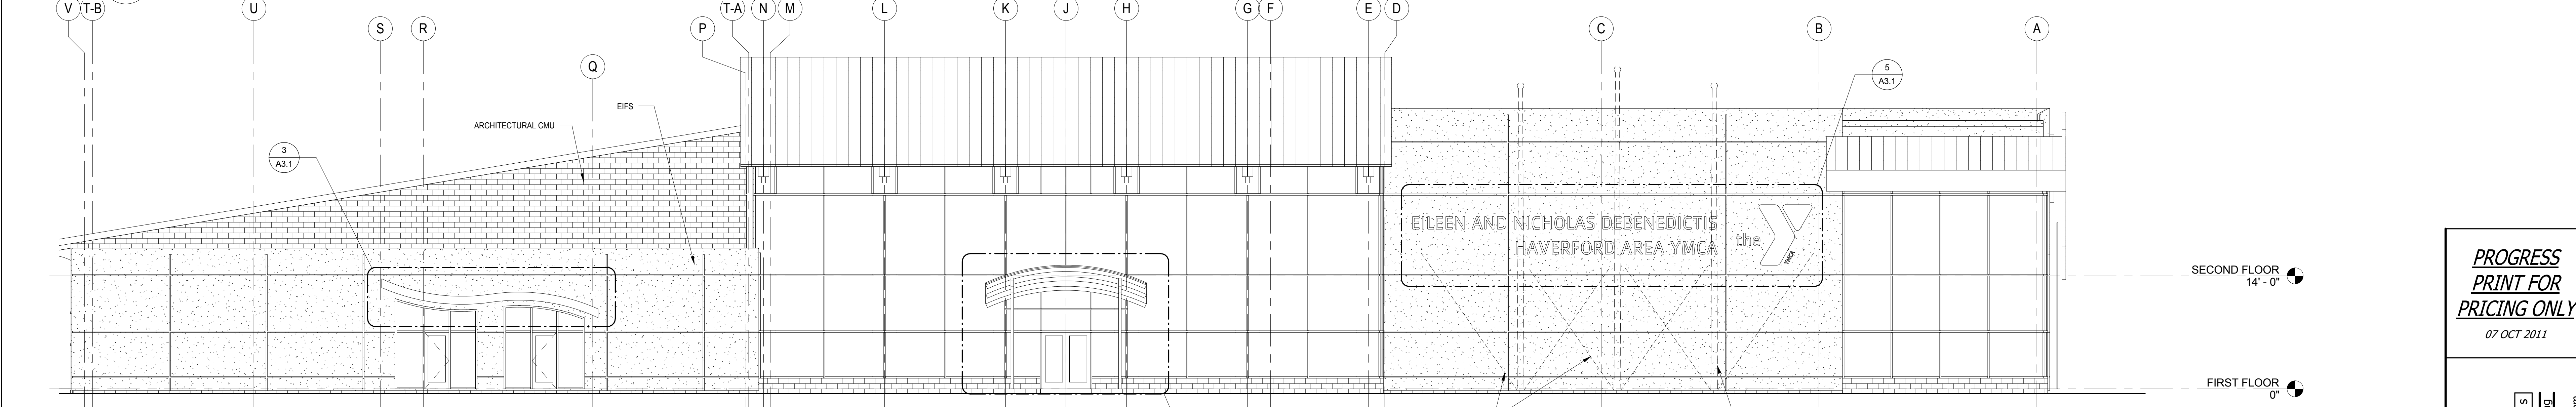

3 EAST ELEVATION  
A3.0 1/8" = 1'-0"

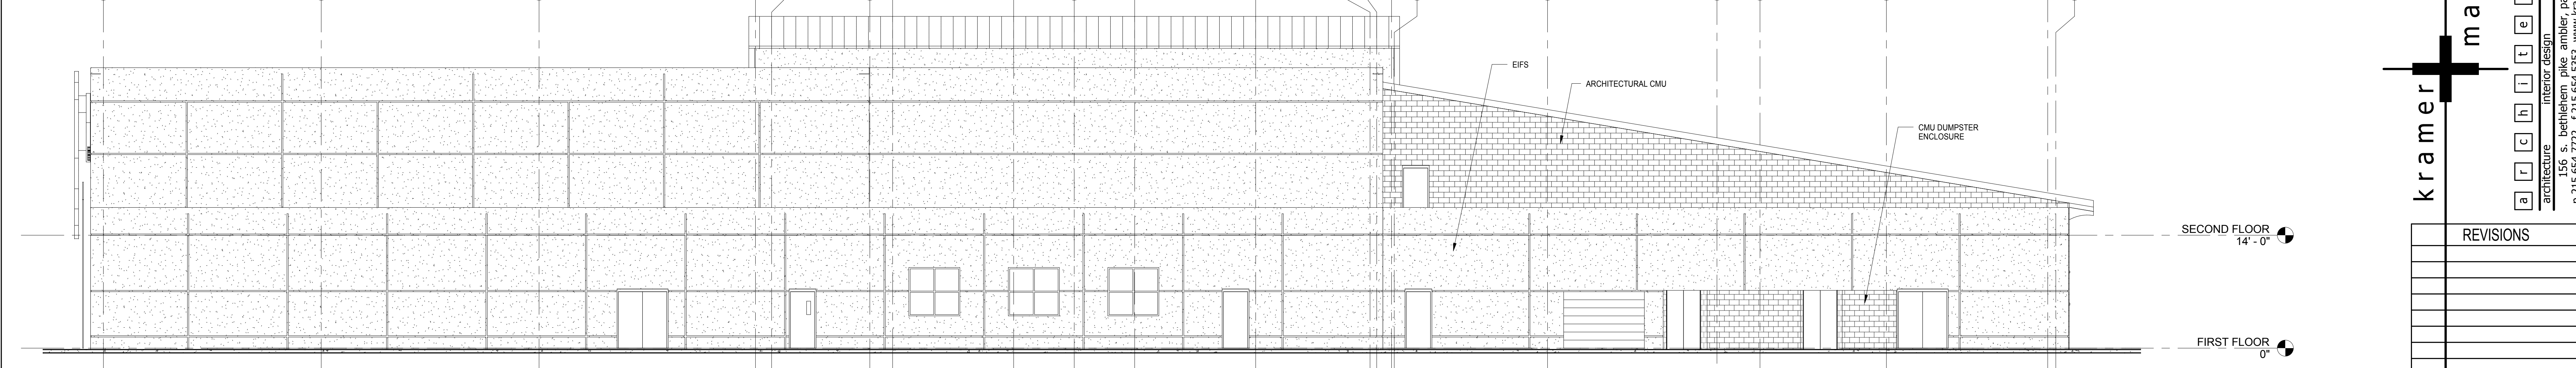

4 WEST ELEVATION  
A3.0 1/8" = 1'-0"

PROGRESS  
PRINT FOR  
PRICING ONLY  
07 OCT 2011

**kramer** **marks**

interior design  
156 s. betlehem pike ambler, pa 19002  
p.215.654-7722 f.215.654-5353 www.kramermarks.com

REVISIONS		

**BUILDING ELEVATIONS**

**HAVERFORD AREA YMCA**  
891 EAGLE ROAD  
HAVERFORD, PA 19083

**YMCA OF PHILADELPHIA AND VICINITY**  
2000 MARKET STREET  
PHILADELPHIA, PA 19103

REVISION NUMBER	DATE OF ISSUE	JOB #	0905	DRAWING NO.

SCALE  
DRAWN: CWB/JAL  
P.M. WEK  
P.I.C. WEK

**A3.0**

ALL RIGHTS ARE RESERVED BY THE ARCHITECT FOR ANY AND ALL RIGHTS OF THE CONTRACTOR OR OWNER. THE CONTRACTOR OR OWNER SHALL BE RESPONSIBLE FOR OBTAINING ALL NECESSARY PERMITS AND APPROVALS FROM THE LOCAL, STATE AND FEDERAL GOVERNMENTS. THE ARCHITECT SHALL NOT BE RESPONSIBLE FOR ANY SUCH PERMITS AND APPROVALS. THE ARCHITECT SHALL NOT BE RESPONSIBLE FOR ANY SUCH PERMITS AND APPROVALS.