




1 NORTH ELEVATION
A3.0 1/8" = 1'-0"

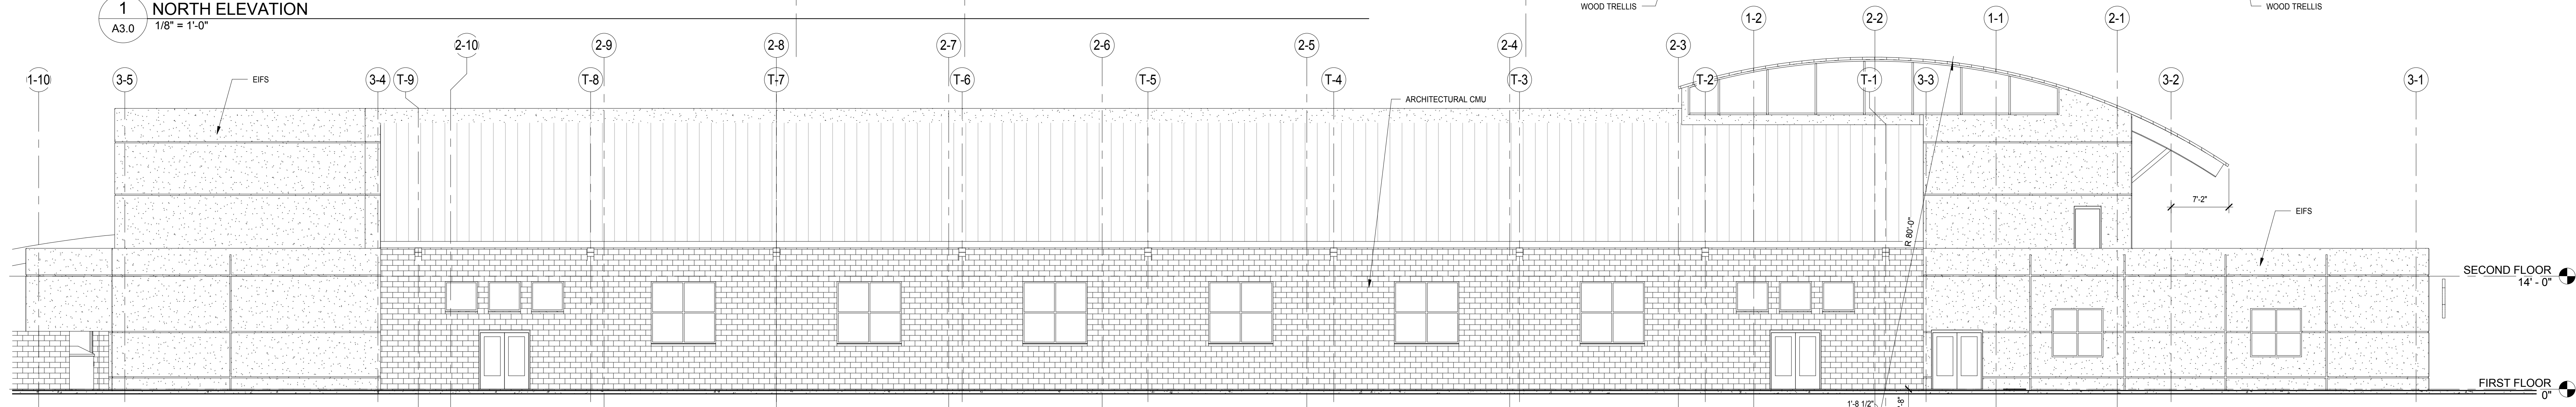

2 SOUTH ELEVATION
A3.0 1/8" = 1'-0"

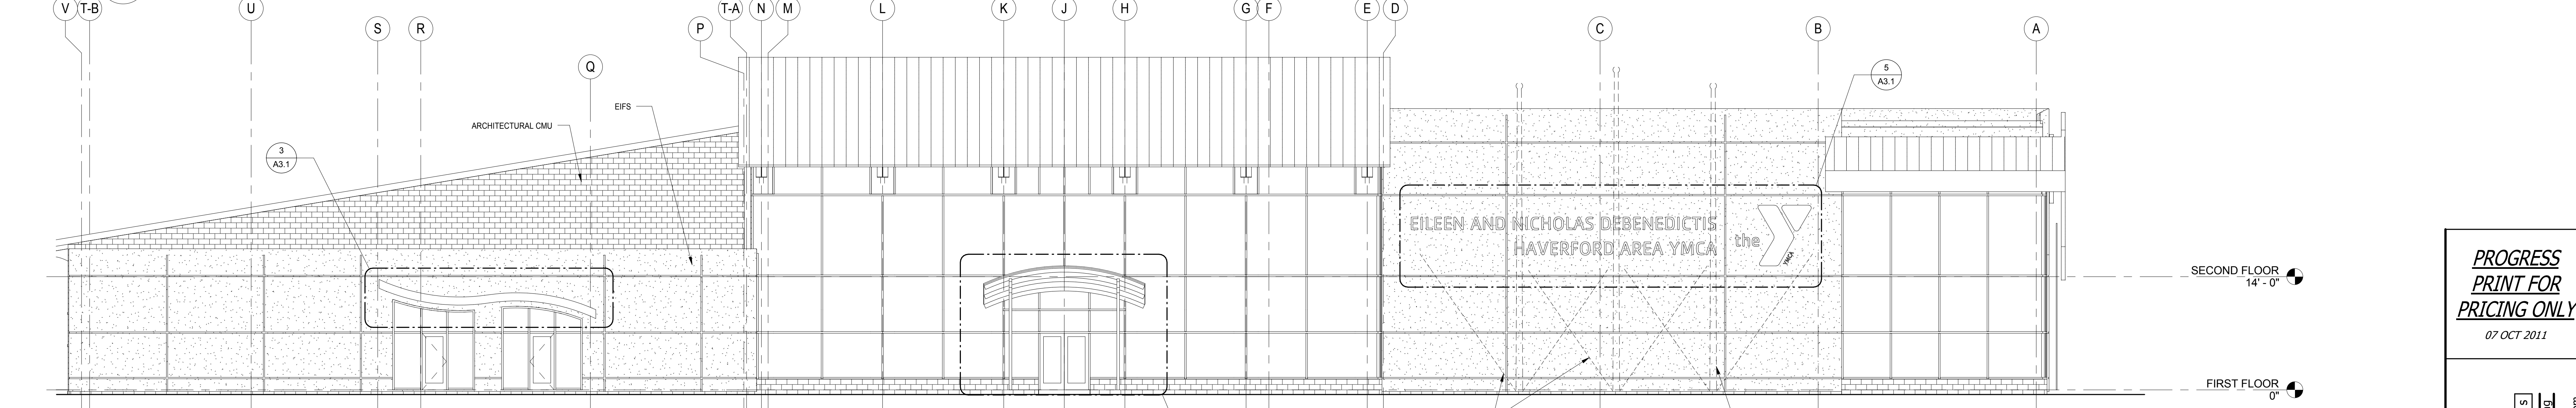

3 EAST ELEVATION
A3.0 1/8" = 1'-0"

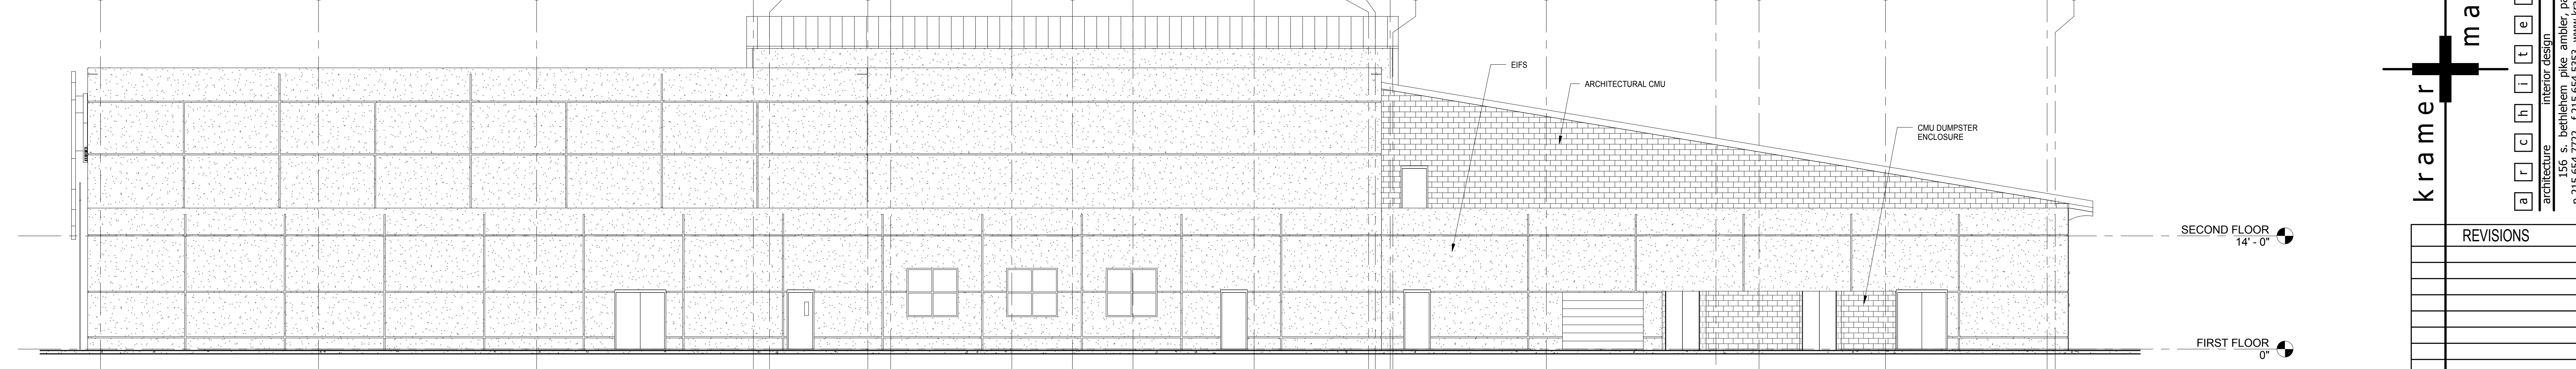

4 WEST ELEVATION
A3.0 1/8" = 1'-0"

PROGRESS
PRINT FOR
PRICING ONLY
07 OCT 2011

kramer **marks**

interior design
156 s. betlehem pike ambler, pa 19002
p.215.654-7722 f.215.654-5353 www.kramermarks.com

REVISIONS		

BUILDING ELEVATIONS

HAVERFORD AREA YMCA
891 EAGLE ROAD
HAVERFORD, PA 19083

YMCA OF PHILADELPHIA AND VICINITY
2000 MARKET STREET
PHILADELPHIA, PA 19103

REVISION NUMBER	DATE OF ISSUE	JOB #	0905	DRAWING NO.

SCALE
DRAWN: CWR/JAL
P.M. WEK
P.I.C. WEK

A3.0

ALL RIGHTS ARE RESERVED BY THE ARCHITECTURE FIRM OR ANY PARTS OF THE CONTRACTOR OR OWNER. NO PART OF THIS DRAWING OR ANY PART THEREOF SHALL BE REPRODUCED OR TRANSMITTED IN ANY FORM OR BY ANY MEANS, ELECTRONIC OR MECHANICAL, INCLUDING PHOTOCOPYING, RECORDING, OR BY ANY INFORMATION STORAGE AND RETRIEVAL SYSTEM, WITHOUT THE WRITTEN PERMISSION OF THE ARCHITECTURE FIRM.